


- Low-level Renovations
- Medium-level Renovations
- High-level Renovations

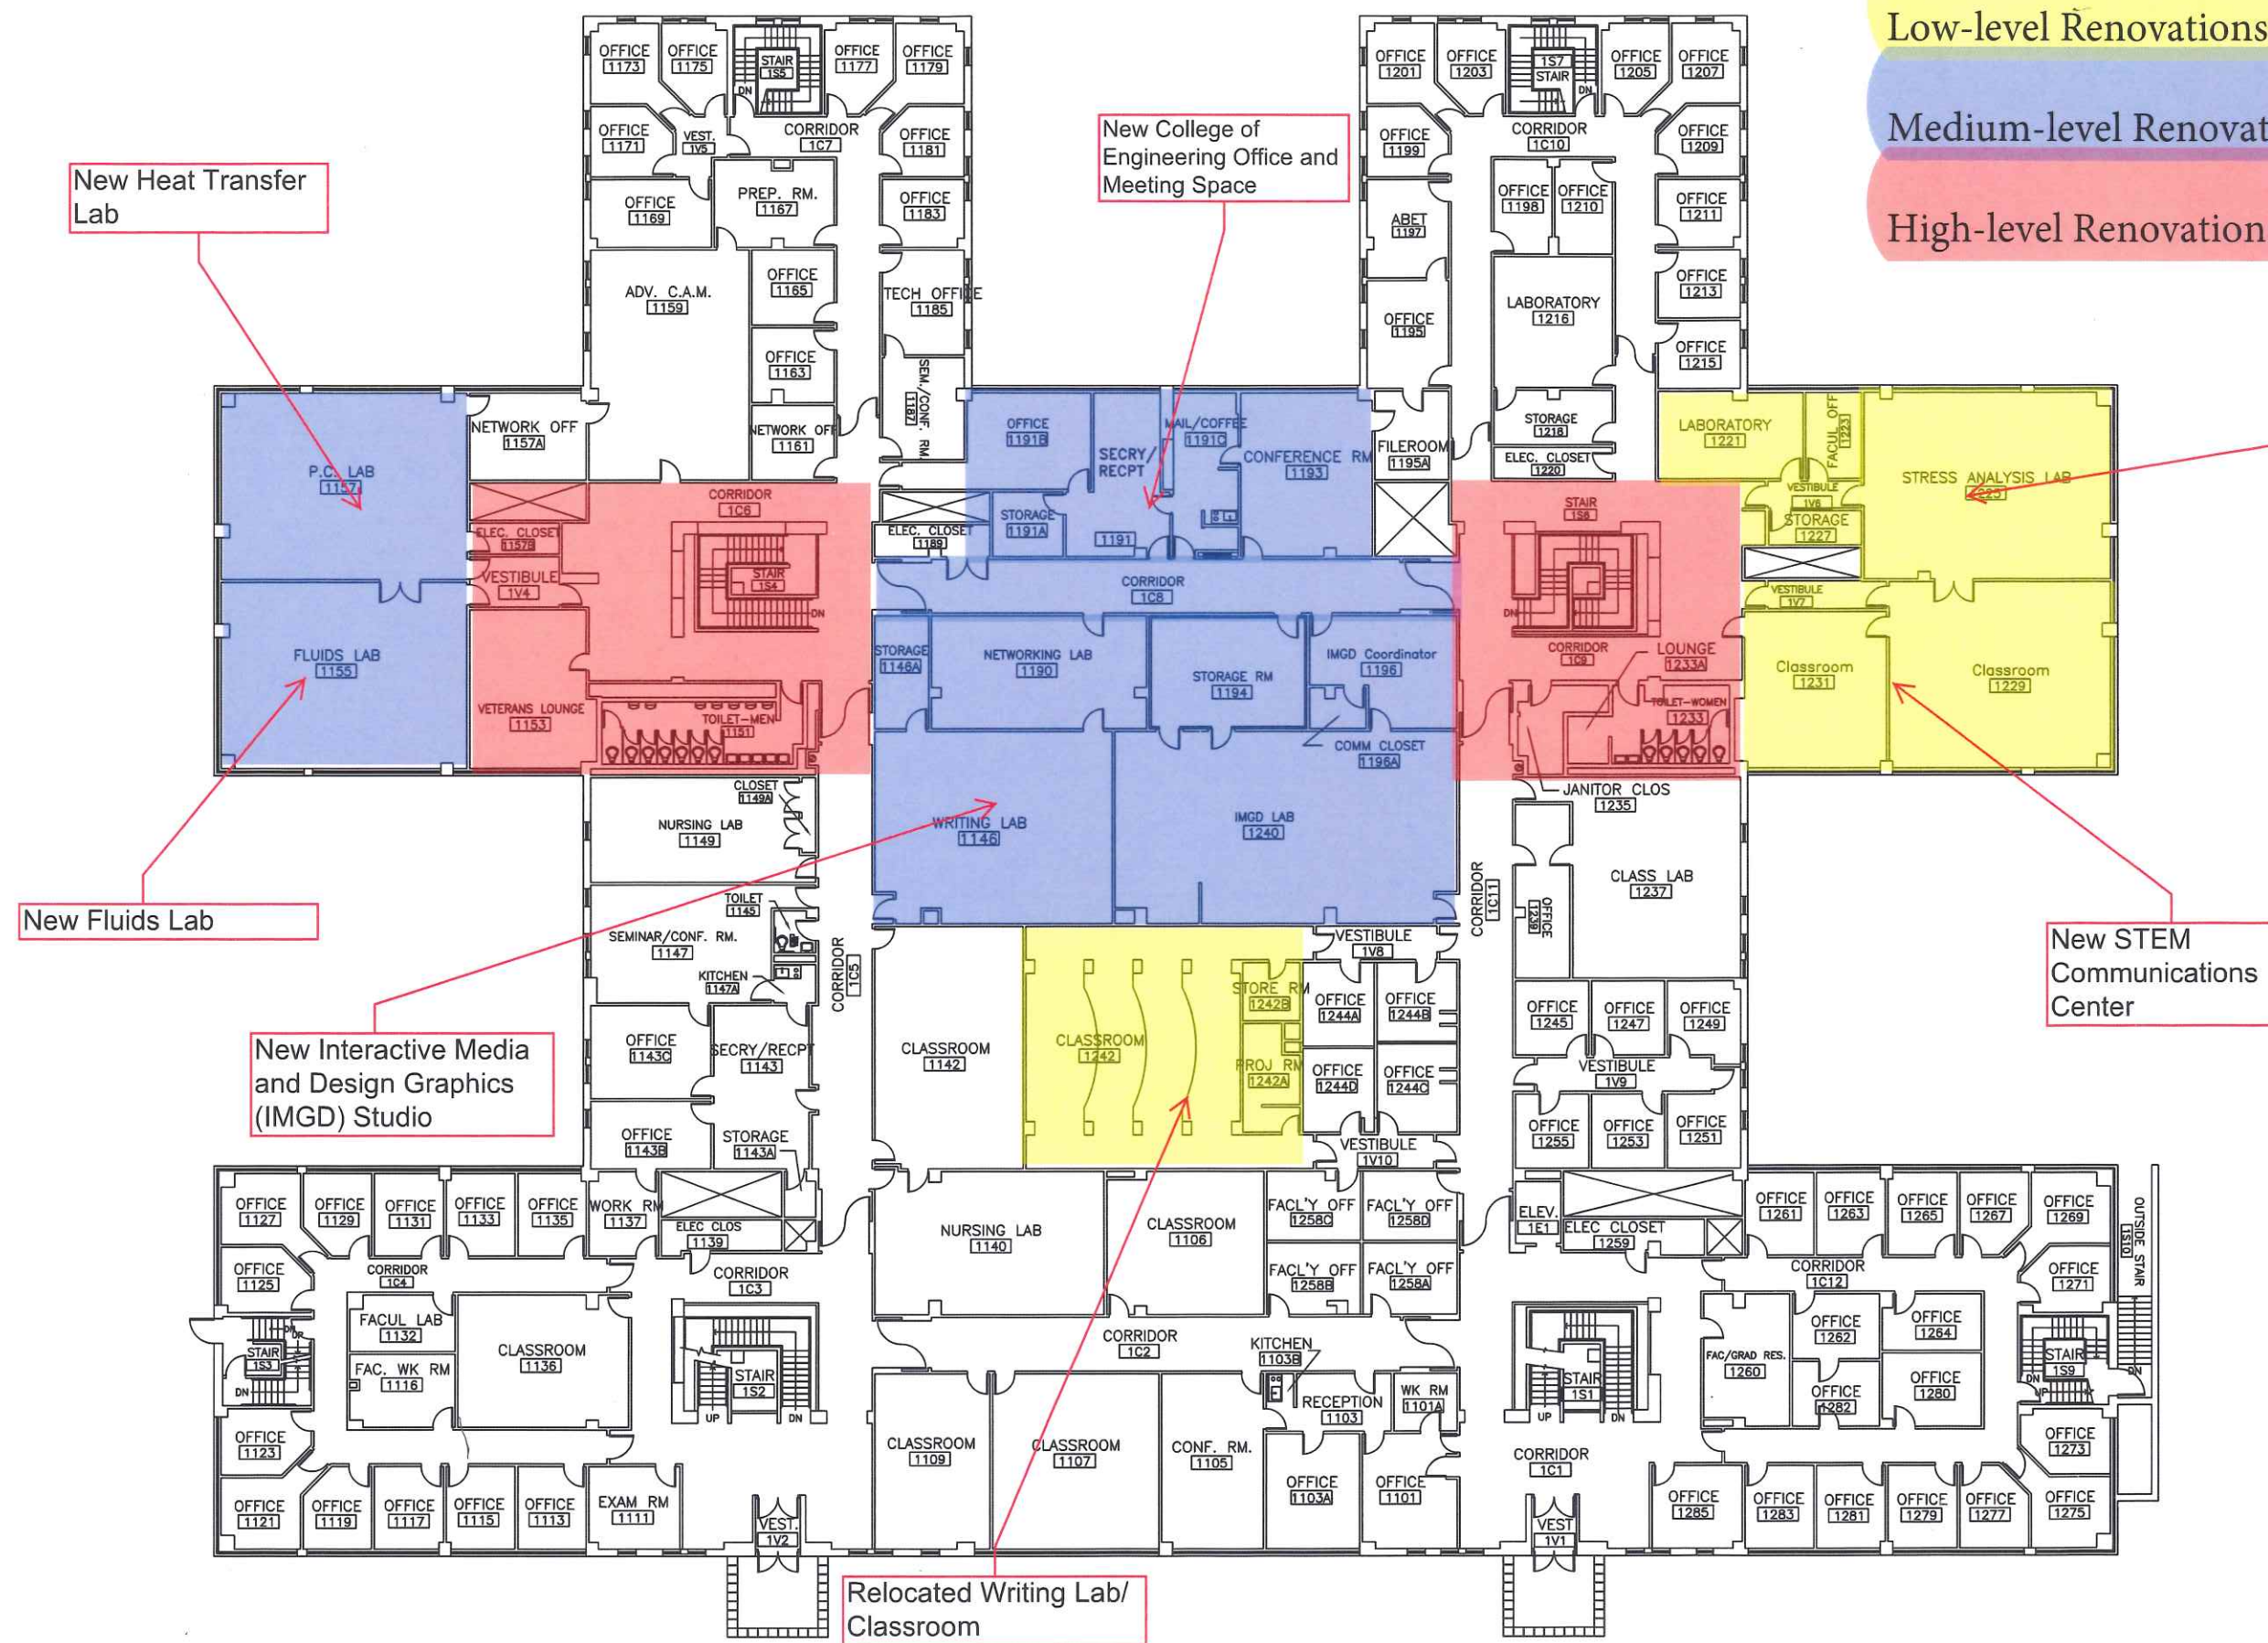

New Art Studio

New Heat Transfer Lab

New Fluids Lab

New Interactive Media and Design Graphics (IMGD) Studio

New College of Engineering Office and Meeting Space

New STEM Communications Center

Relocated Writing Lab/Classroom



Approximate North

Donovan Hall
 First Floor
 Scale: 1" = 25 Ft
 Date: January 2018